


**HANOVER® ARCHITECTURAL PRODUCTS**  
(MORTAR THIN SET / LATEX MODIFIED SETTING BED)

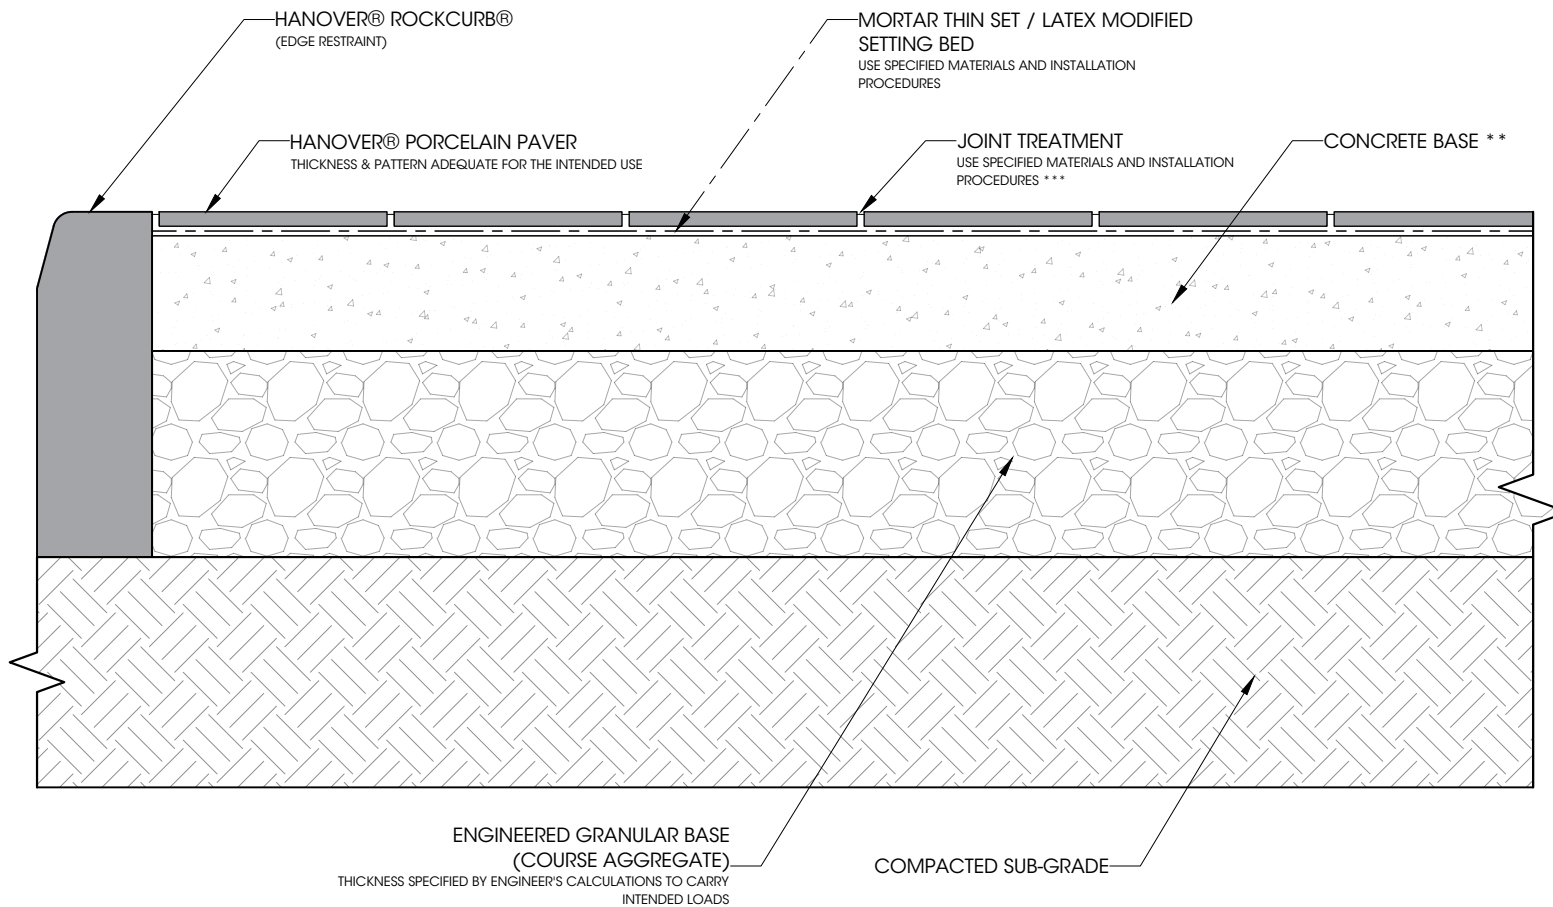

**\*\* Expansion Joints**  
(Placement in both finished paver surface and concrete base as engineered)

**\*\*\* Joints completely filled with Latex Admix Grout**

Each project and site conditions are unique. An architect, landscape architect, and/or structural engineer should be consulted to develop a specification suited for the specific project. Neither this drawing nor any of the individual product drawings from Hanover® Architectural Products is intended to be a project specific design. The installation suggestion given in this drawing is only an illustration and not intended to be project specific. Each application and specification for installation should have the attention of an architect, landscape architect and/or structural engineer. As product use and site conditions are not within our control, Hanover® does not guarantee results from use of such products or other information herein: no warranty, express or implied is given.

LOCATION: HANOVER, PA

DATE: 3/29/2021 SCALE: NTS

DRAWN FOR

DETAILED A.R.H

QUOTE/ORDER

REVISION #

CHECKED Du 3/29/2021

APPROVED

**DWG: 3 OF 3**

SERVICE: ASSISTANT

\*LENGTH AND WIDTH DIMENSIONS ARE MADE WITH A TOLERANCE OF +/- 1/8".  
\*THICKNESS AND HEIGHT DIMENSIONS ARE MADE WITH A TOLERANCE OF +/- 1/8".  
\*DIMENSIONS SHOWN ARE NOMINAL PRODUCTS ARE MADE TO FIT METRIC MODULES.

UNLESS OTHERWISE NOTED:  
\* JOINTS ARE MADE TO AN 1/8"